

DO NOT SCALE - IF IN DOUBT, ASK

240 mm

150

100

90

80

70

60

50

40


30

20


10

0


ORIGINAL SIZE A1

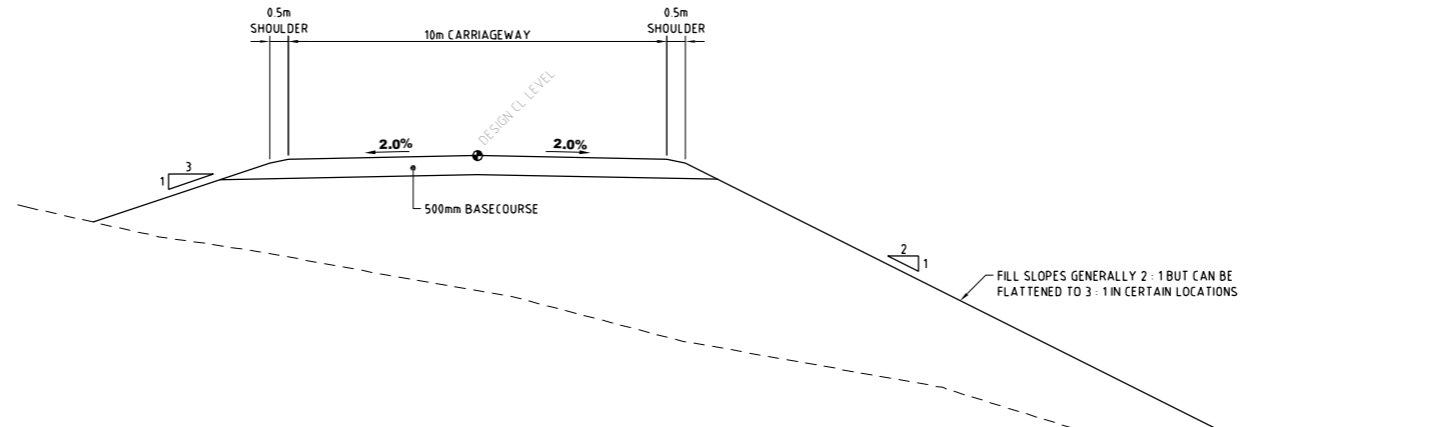

RIDGE ROAD TYPICAL SECTION (IN FILL)

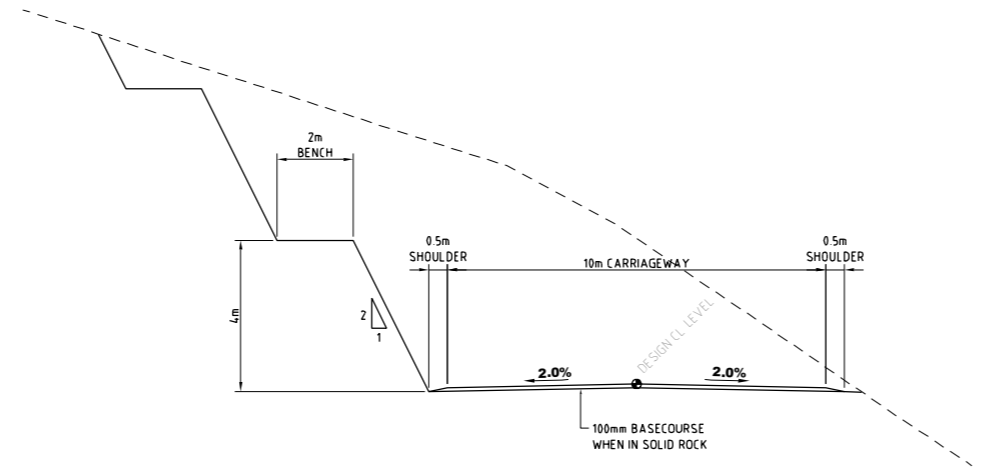

RIDGE ROAD TYPICAL SECTION (IN CUT)

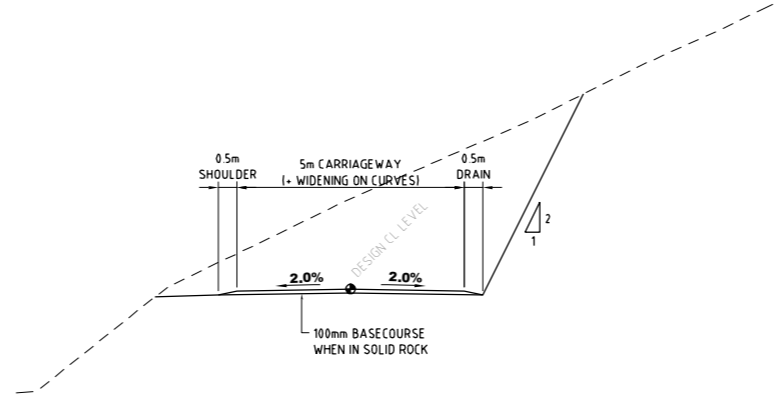

ACCESS ROAD TYPICAL SECTION (IN CUT)

NOT FOR CONSTRUCTION

REV	REVISIONS	DRAWN	CHECKED	APPROVED	DATE

	Name	Date
SURVEYED	GEOSMART	05.06
DESIGNED	P. MURRAY	04.08
DRAWN	C. GLASSON	06.08
CHECKED	D. STEVENS	06.08
REVIEWED	T. MORRISON	06.08
APPROVED	T. MORRISON	06.08



MT CASS WINDFARM

TYPICAL CROSS SECTIONS

FOR CONSENT

Date Stamp: **07/06/2008**

SCALES (A1) 1:100 (A3) 1:200

Drawing No.	Sheet No.	Rev.
Z1357201	90	C