

240 mm DO NOT SCALE - IF IN DOUBT, ASK

65

90

80

70

60

50

40



30

20

10

0

ORIGINAL SIZE A1

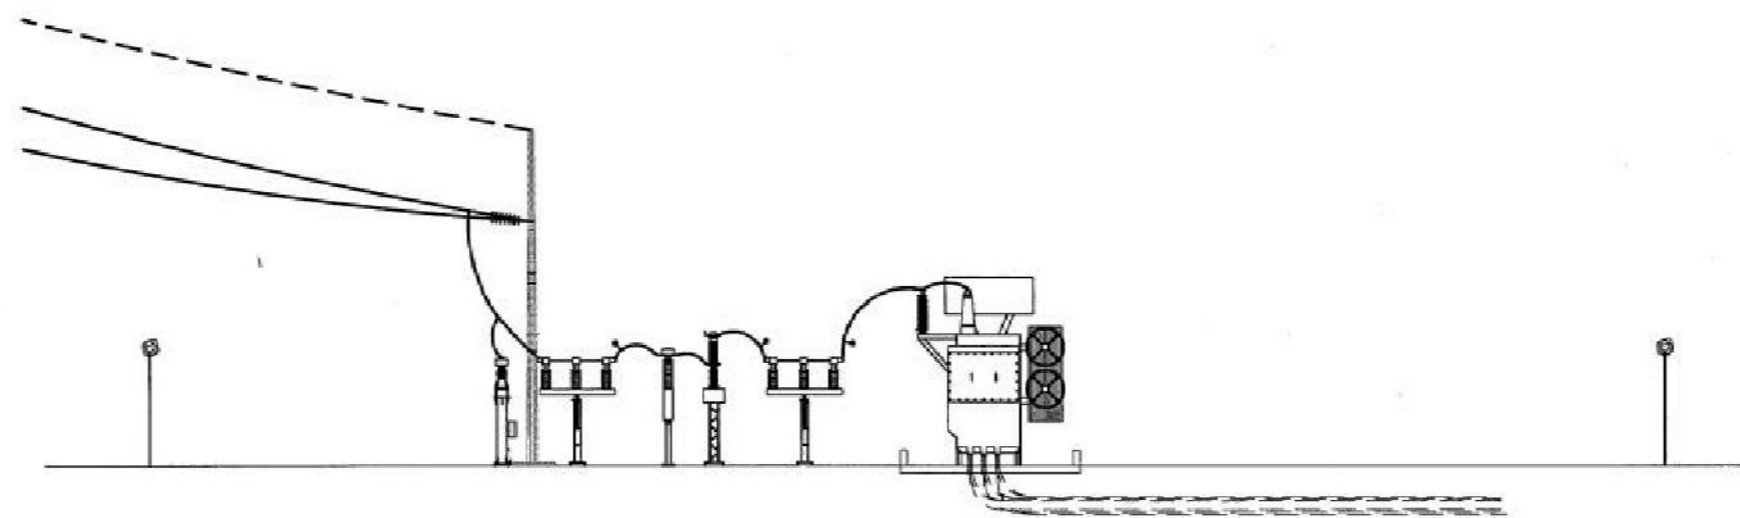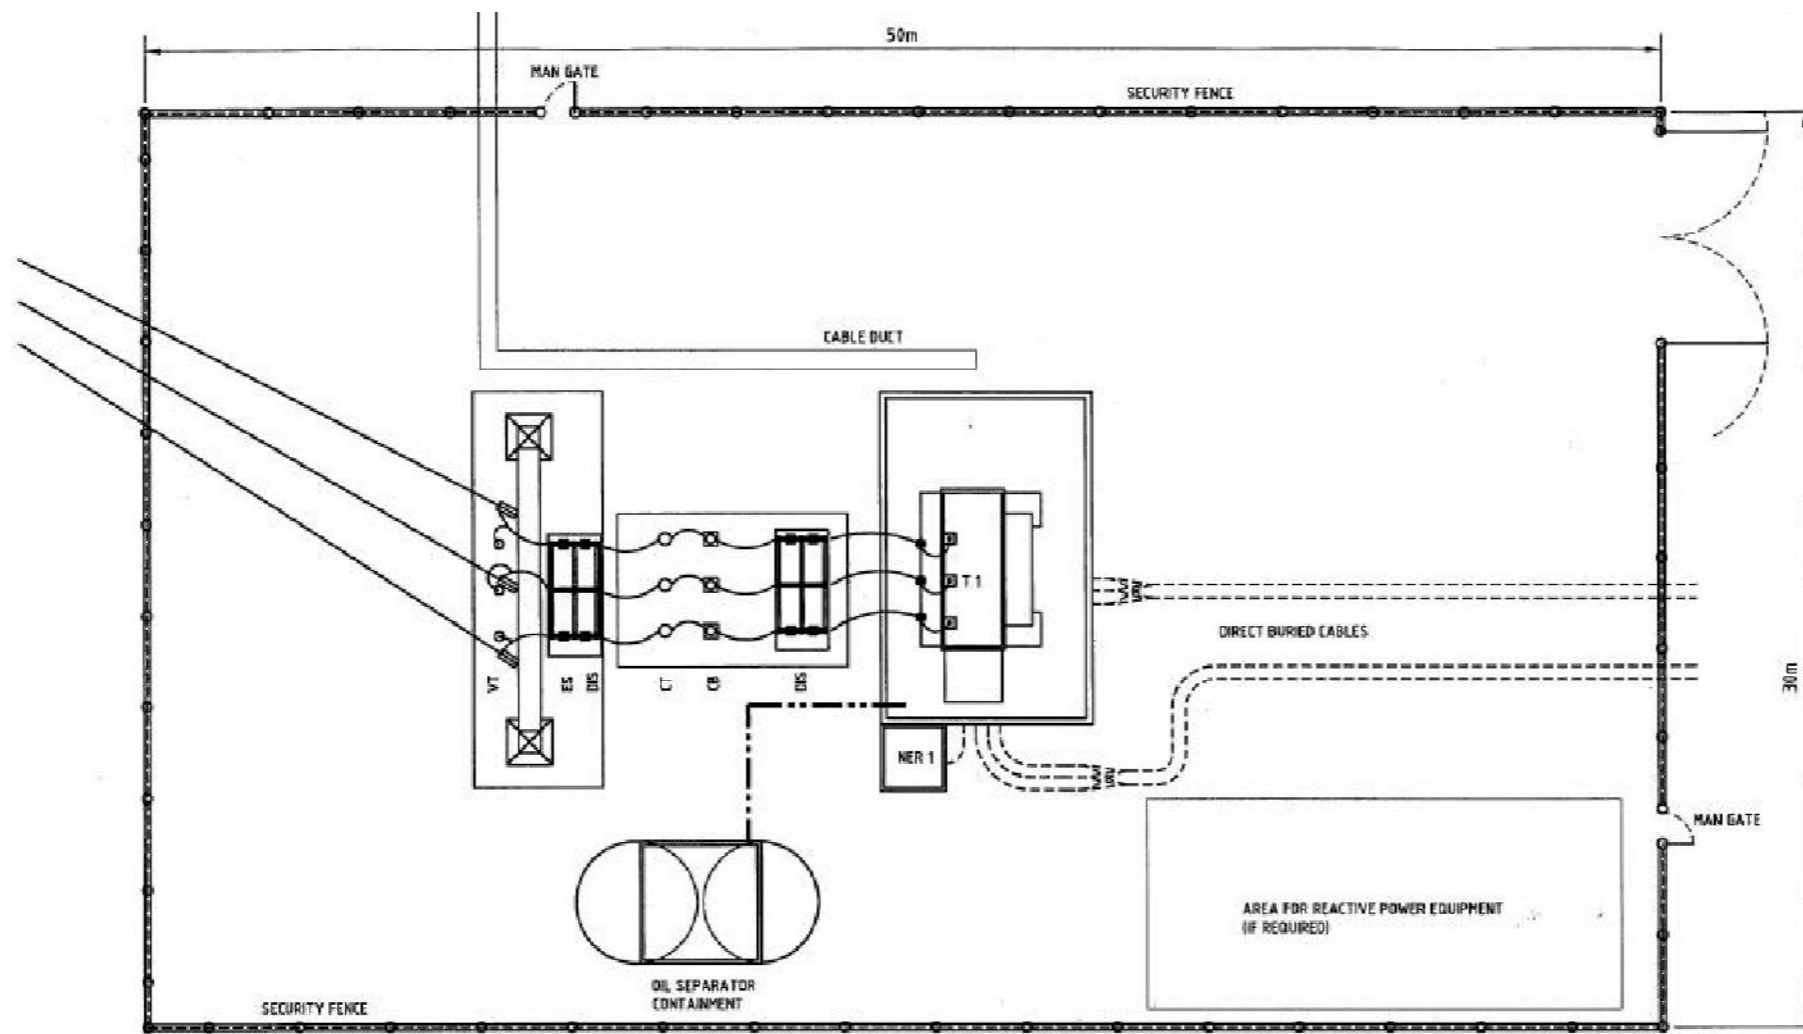

LEGEND

—●—●—●— SWITCHYARD FENCE

NOTES :

1.- THIS DRAWING IS INDICATIVE AND FOR PLANNING PURPOSES ONLY.

**FOR INFORMATION
NOT FOR CONSTRUCTION**

NOT FOR CONSTRUCTION

REV	REVISIONS	DRAWN	CHECKED	APPROVED	DATE

Name	Date
SURVEYED	
DESIGNED	
DRAWN	
CHECKED	
REVIEWED	
APPROVED	

MT CASS WINDFARM

SWITCHYARD GENERAL LAYOUT (CONCEPT)
(BECA DRAWING)

Status Stamp	FOR CONSENT		
Date Stamp	07/06/2008		
SCALES	(A1) 1:250	(A3) 1:500	
Drawing No.	Sheet No.	Rev.	
Z1357201	110	C	